


A 15.09.2017 K.Lelsk Internal door widths changed from 650mm to 710mm

REV NO	DATE	MADE BY	TEXT

CUSTOMER		DRAWING		DATE			
		GROUND FLOOR PLAN		08.09.2017			
		PROJECT	FORSA 2: 73	PROJECT NO	2017-20	CHANGE	-
		DESIGNER	Rickard Sjöström	DRAWING NO	A-02	SHEET SIZE	A3
		CHIEF DESIGNER	O. Orula	STAGE	AD	SCALE	1:30

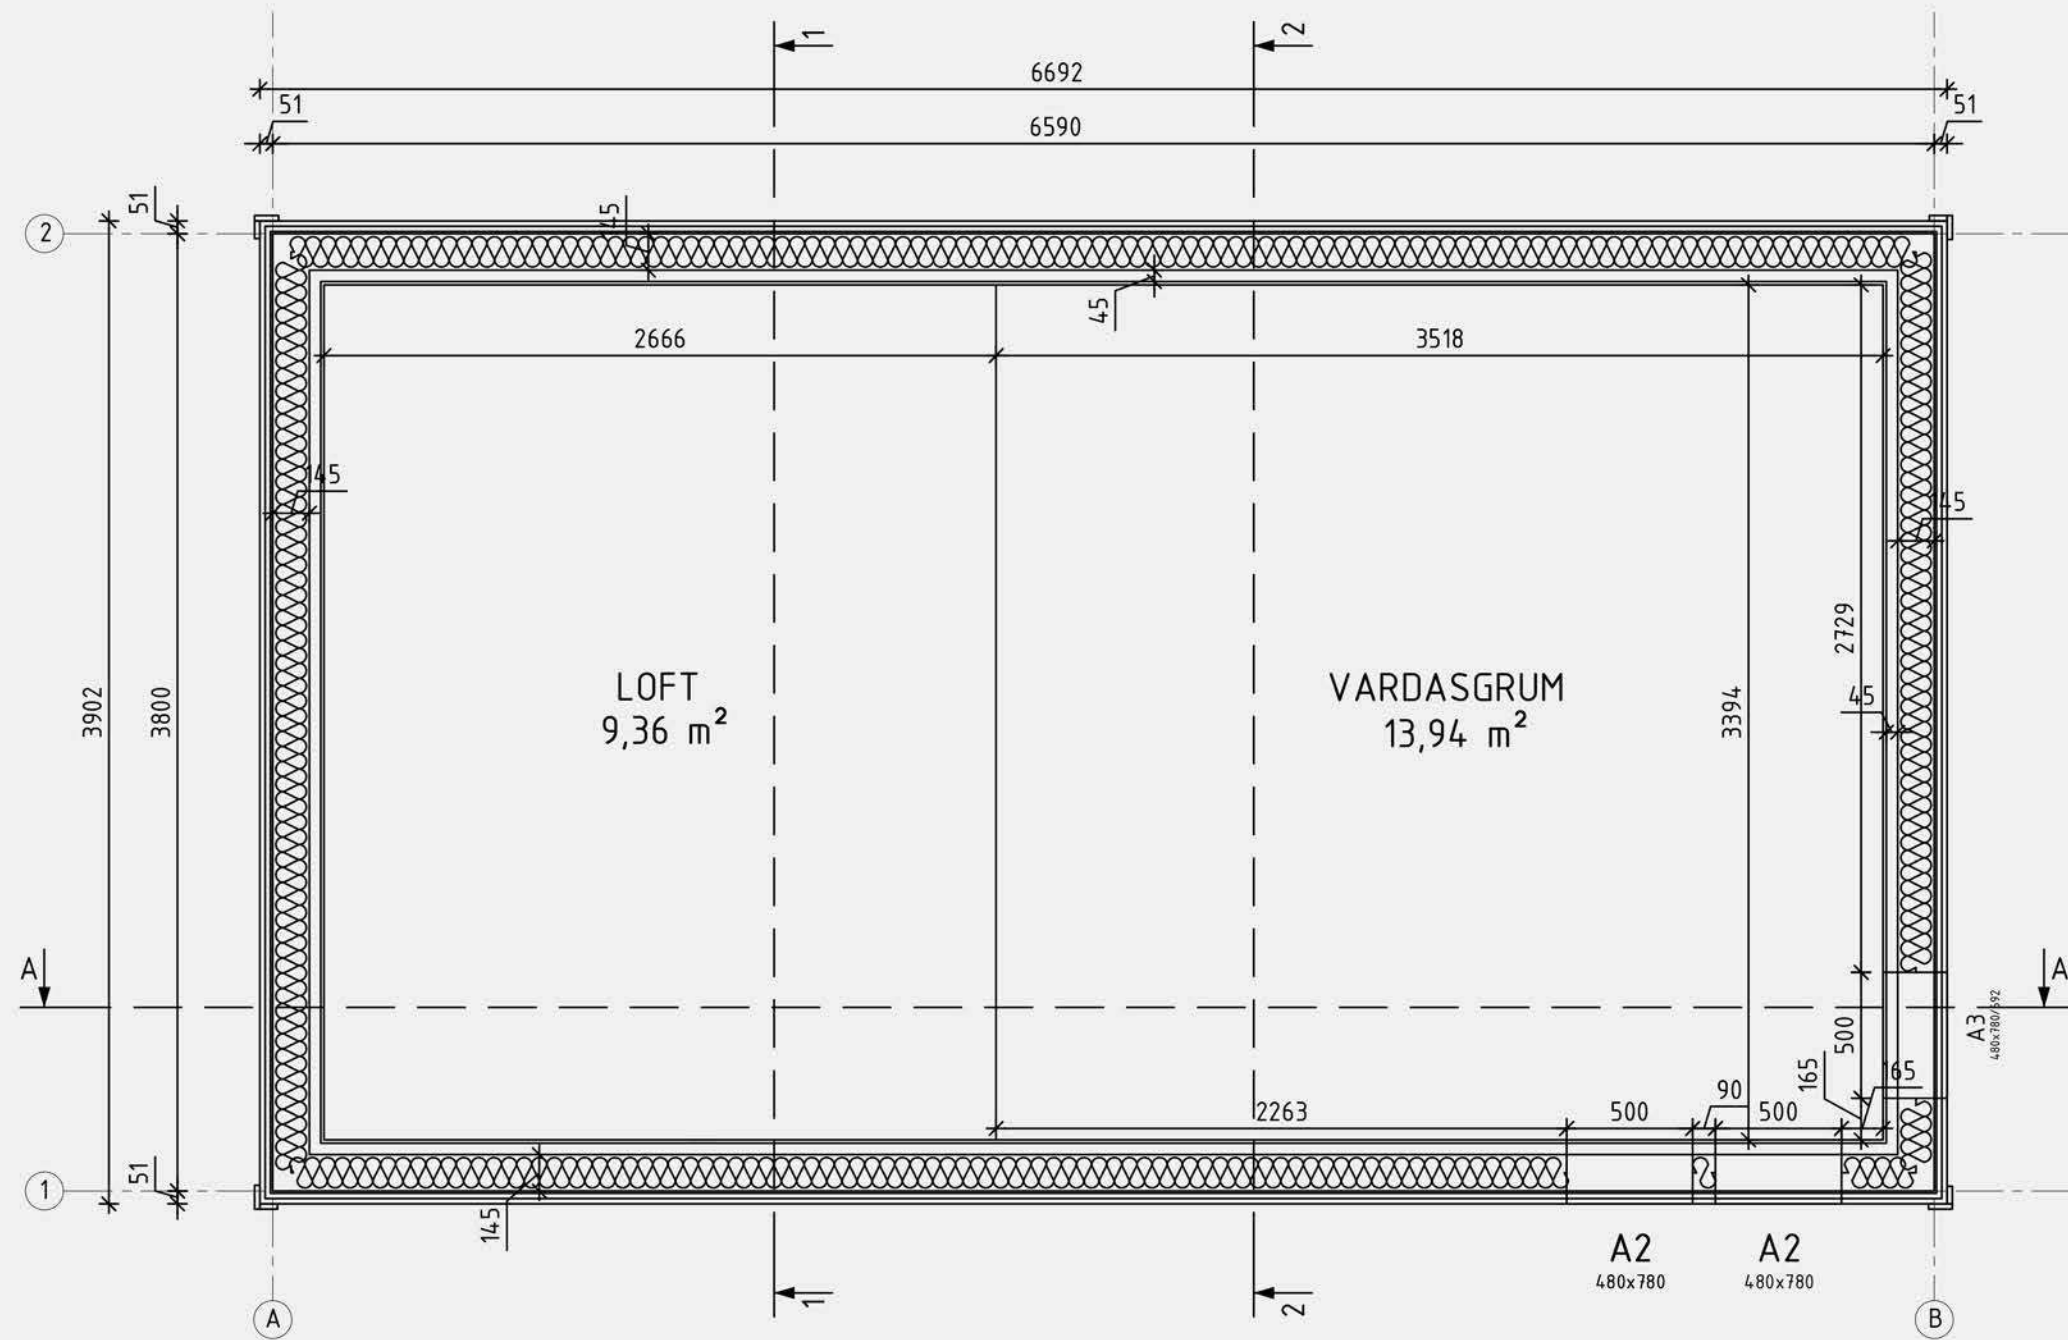

REV NO | DATE | MADE BY | TEXT

CUSTOMER		DRAWING		DATE			
		FIRST FLOOR PLAN		08.09.2017			
		PROJECT	FORSA 2: 73	PROJECT NO	2017-20	CHANGE	-
		DESIGNER	Rickard Sjöström	DRAWING NO	A-01	SHEET SIZE	A3
		CHIEF DESIGNER	O. Orula	STAGE	AD	SCALE	1:30