


15.09.2017 K.Lelsak Internal door widths changed from 650mm to 710mm
 REV NO DATE MADE BY TEXT

REV NO	DATE	MADE BY	TEXT	DRAWING	PROJECT	PROJECT NO	DATE	CHANGE
				GROUND FLOOR PLAN	HAMRE 1:115	2017-20	08.09.2017	-
					DESIGNER			
					Richard Sjöström	A-02		A3
					CHIEF DESIGNER			
					O. Orula	AD		1:30

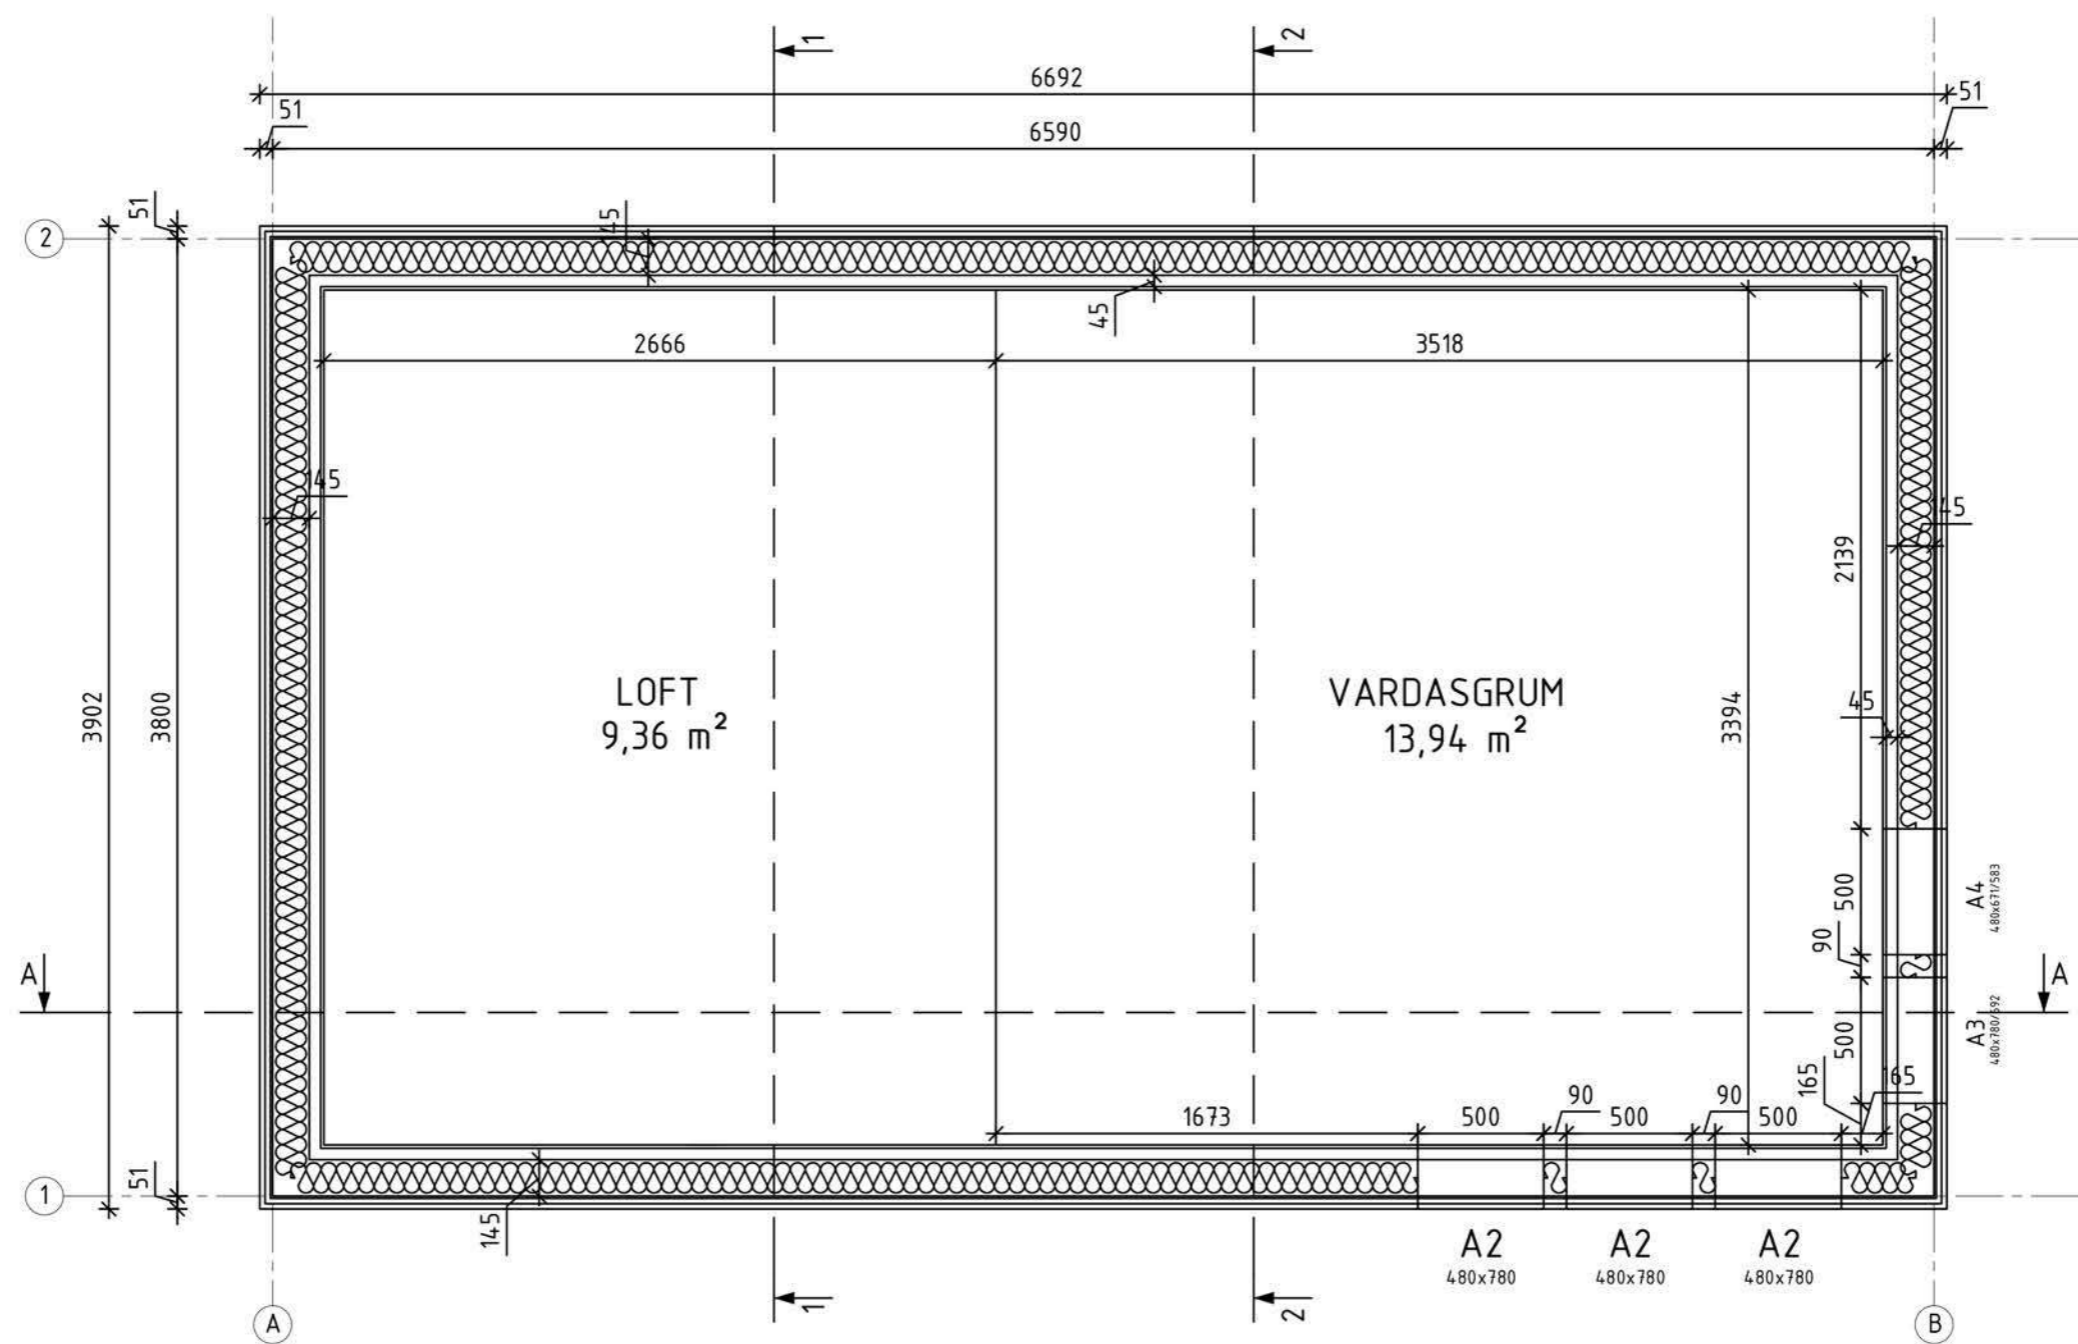

REV NO DATE MADE BY TEXT

REV NO	DATE	MADE BY	TEXT	DRAWING	PROJECT	PROJECT NO	DATE	CHANGE
				FIRST FLOOR PLAN	HAMRE 1:115	2017-20	08.09.2017	-
					DESIGNER			
					Richard Sjöström	A-01		A3
					CHIEF DESIGNER			
					O. Orula	AD		1:30